


Precast Segments Are Designed To ASTM C-1504 Specifications
and AASHTO Standard Specifications for Highway Bridges.

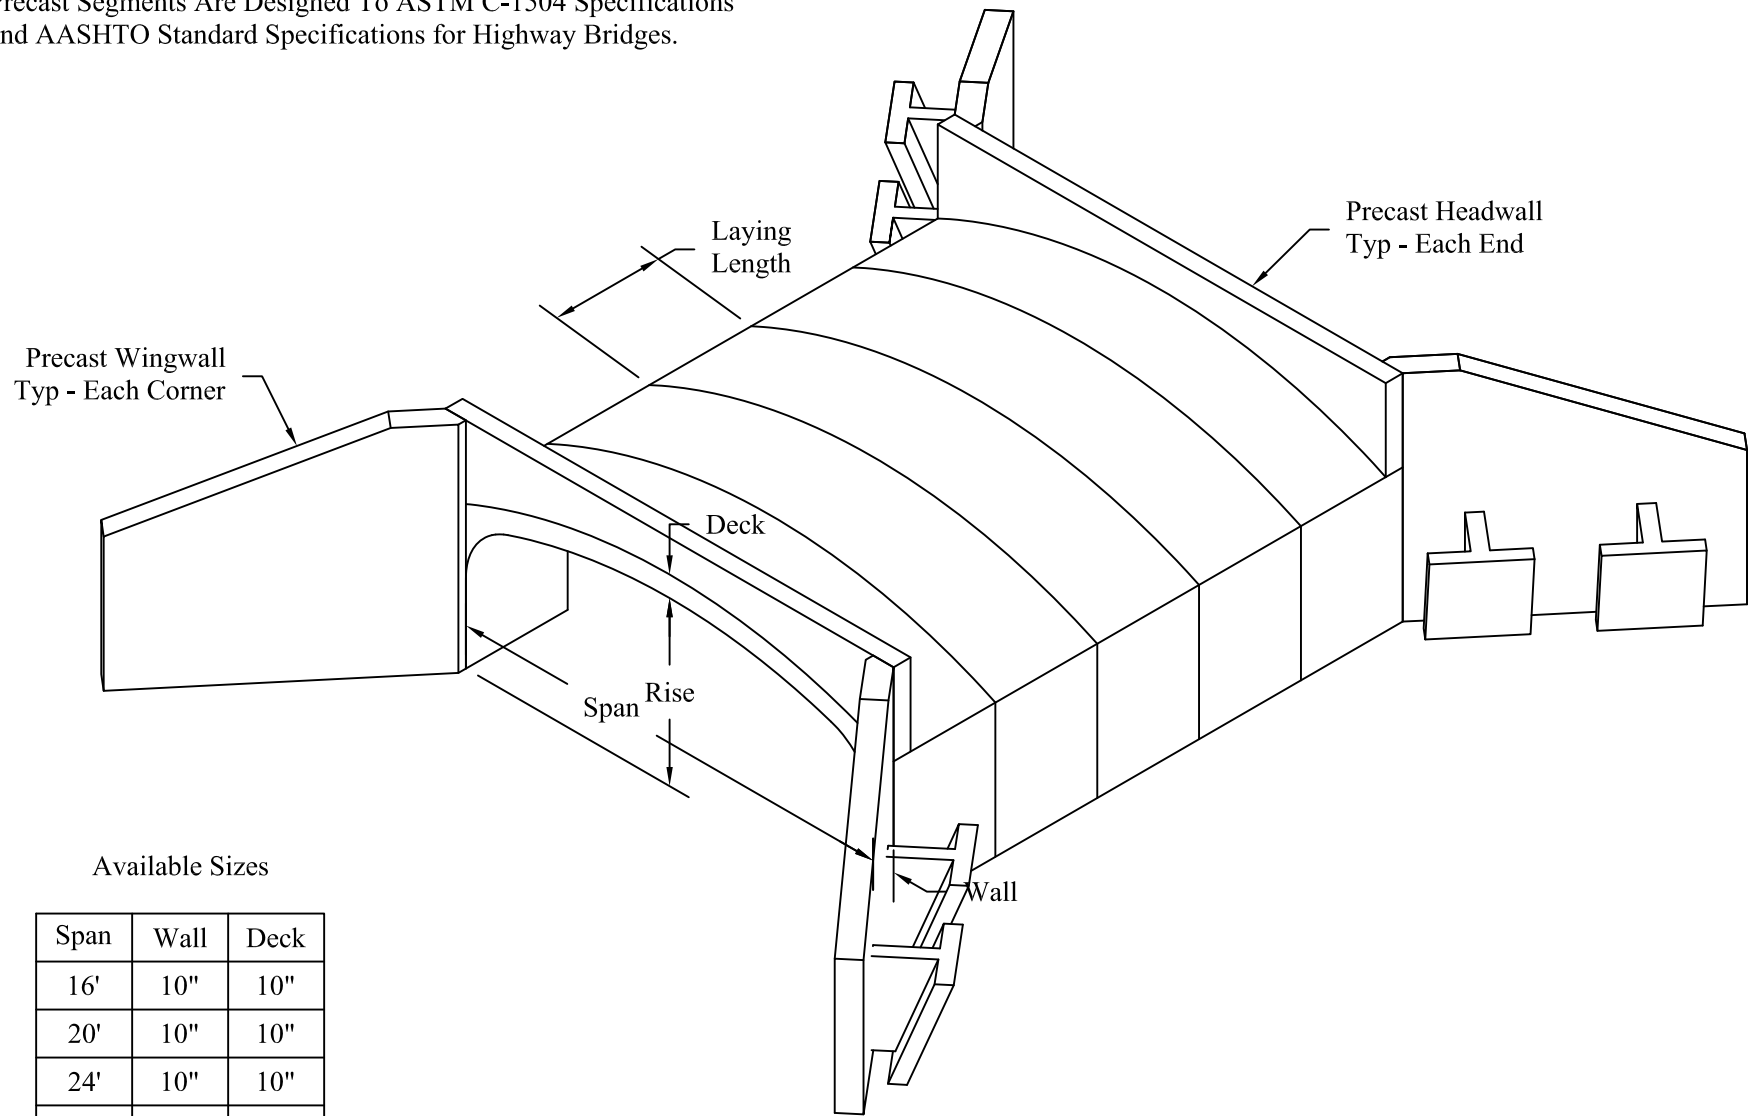

Available Sizes

Span	Wall	Deck
16'	10"	10"
20'	10"	10"
24'	10"	10"
28'	14"	12"
32'	14"	12"
36'	14"	12"
42'	16"	12"
48'	16"	12"



Northern Concrete Pipe, Inc.

401 Kelton Street
Bay City, MI 48706
1 800 222 9918

5281 Lansing Road
Charlotte, MI 48813
1 800 874 9701

Typical Precast Concrete Hanson Arch Three-Sided Bridge

Date 19 Jan 07	Revised 05 Oct 09	Drawn By BmG	Scale NTS	6.8
-------------------	----------------------	-----------------	--------------	------------