


Precast Handhole Will Weigh  
Approximately 1,140 Lbs.

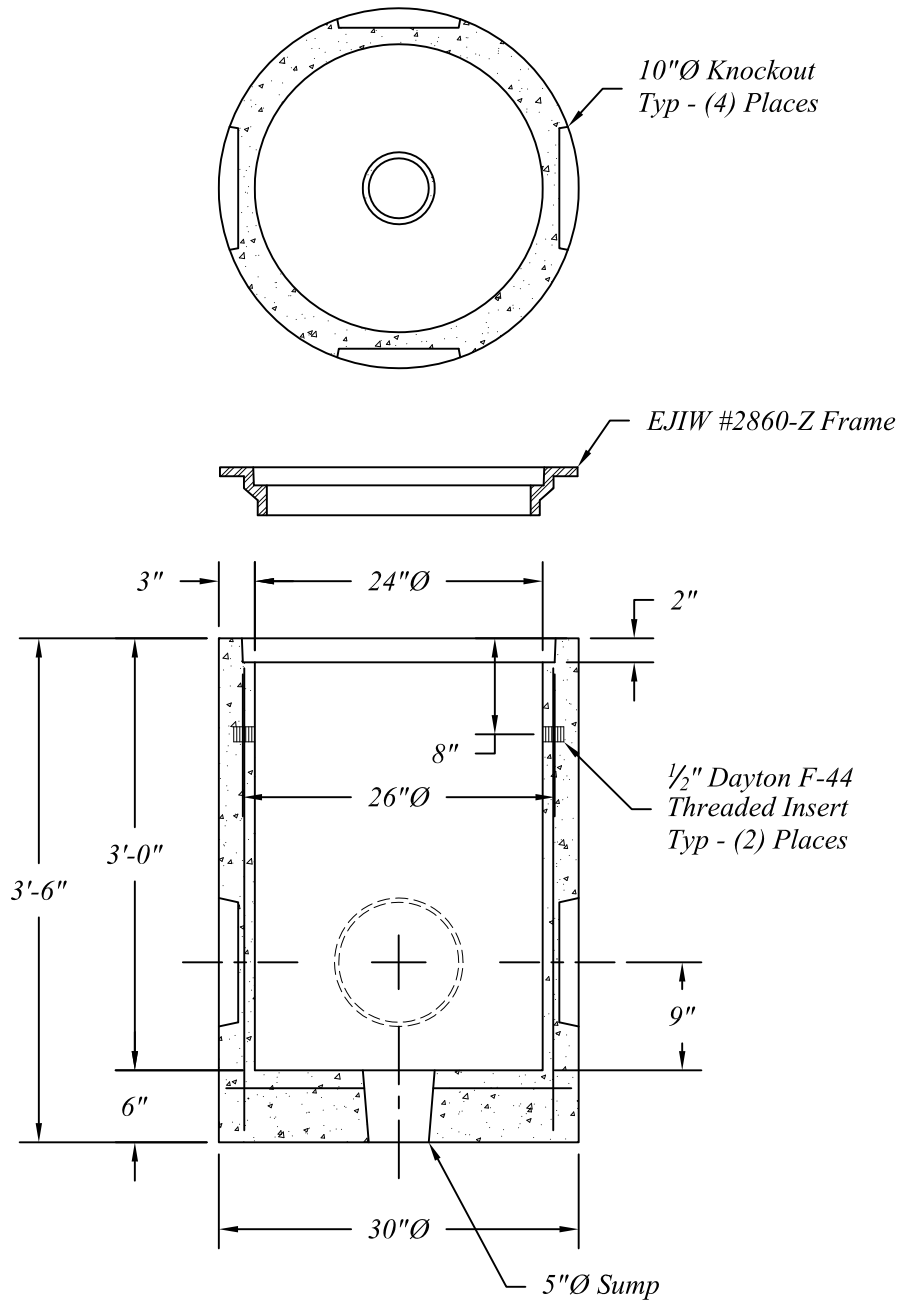

Precast Handhole To Be Manufactured To ASTM C-478 Specifications w/HS-20 Loading.

**NORTHERN CONCRETE PIPE**



401 Kelton Street  
Bay City, MI 48706  
1 800 222 9918

5281 Lansing Road  
Charlotte, MI 48813  
1 800 874 9701

*Proposed - 24"Ø x 3'-0" Precast MDOT Handhole*

Date  
17 Oct 07

Revised  
29 Jan 08

Rev. No.  
1

Drawn By  
BmG

Scale  
3/4" = 1'