



Standard Bottom Section w/ Integral Base

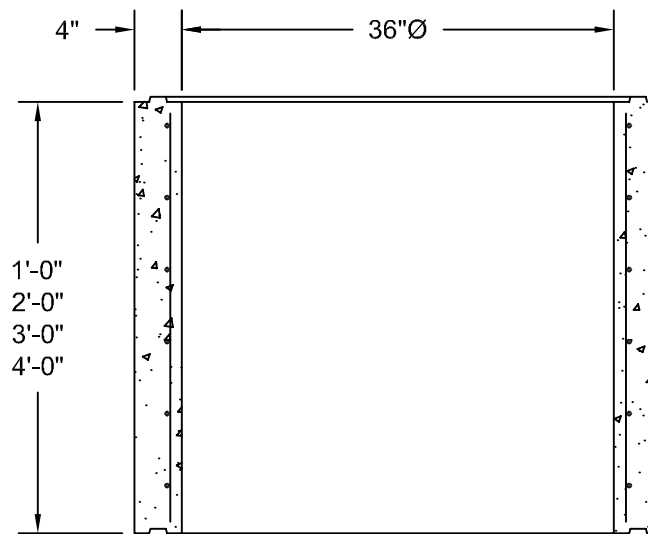

Standard Available Extensions

Note:

Catch Basin Sections Are Manufactured To ASTM C-478 Specifications.

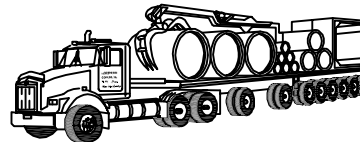

Northern Concrete Pipe, Inc.

401 Kelton Street
Bay City, MI 48706
1 800 222 9918

5281 Lansing Road
Charlotte, MI 48813
1 800 874 9701

36"Ø Standard Precast Concrete Catch Basin

Date 22 Sep 98	Revised	Drawn By BmG	Scale NTS	3.2
-------------------	---------	-----------------	--------------	-----