


Precast Handhole Will Weigh
Approximately 2,400 Lbs.

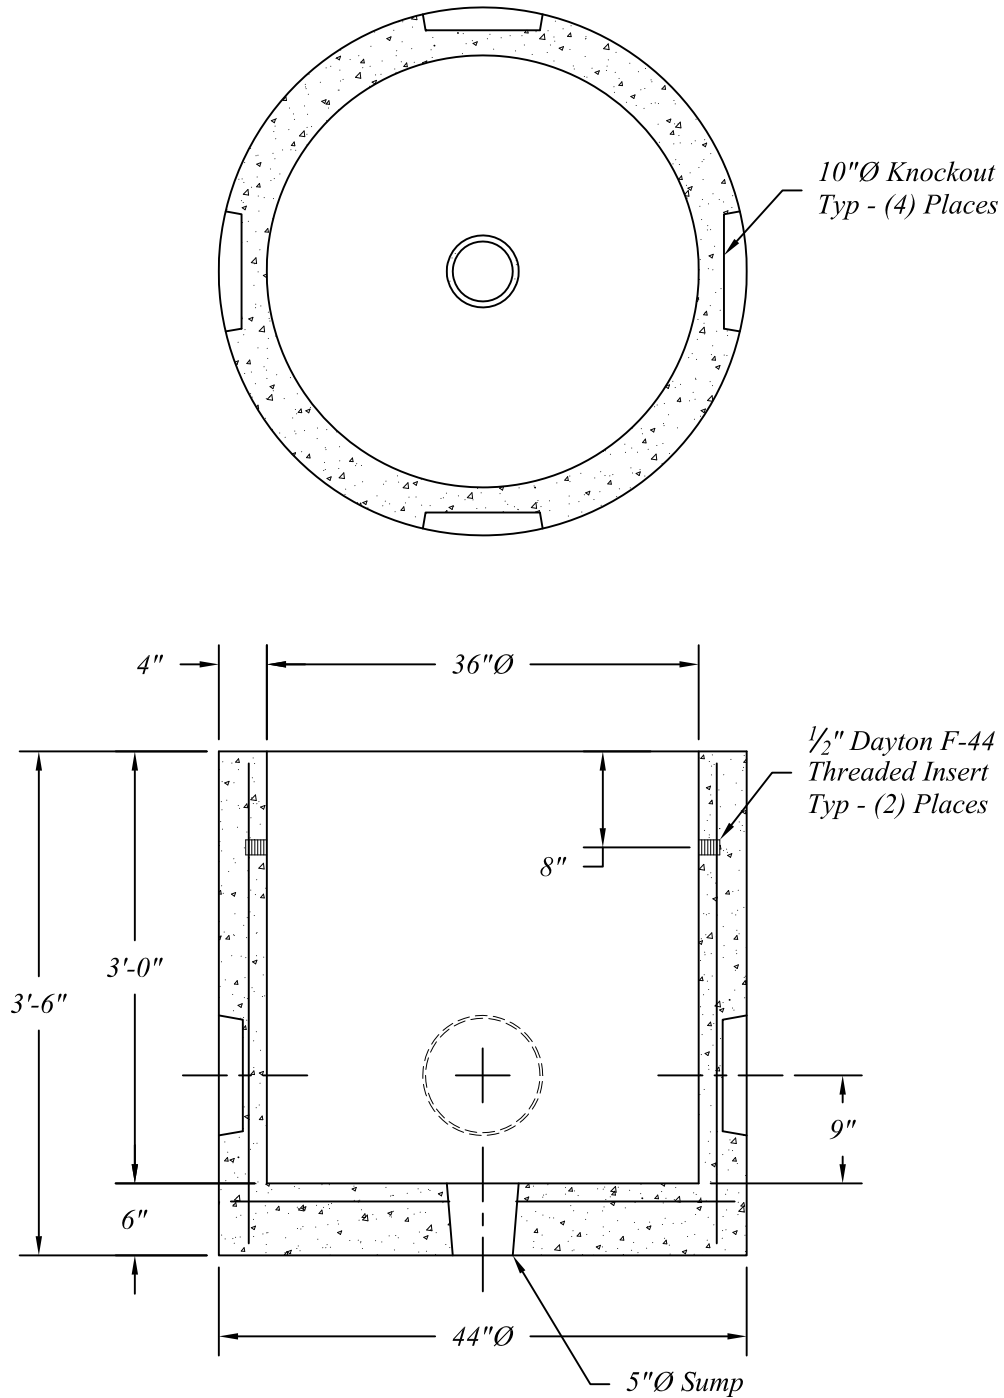

Precast Handhole To Be Manufactured To ASTM C-478 Specifications w/HS-20 Loading.

NORTHERN CONCRETE PIPE



401 Kelton Street
Bay City, MI 48706
1 800 222 9918

5281 Lansing Road
Charlotte, MI 48813
1 800 874 9701

Proposed - 36"Ø x 3'-0" Precast MDOT Handhole

Date
17 Oct 07

Revised

Rev. No.

Drawn By
BmG

Scale
3/4" = 1'