



Available Sizes

Span (Ft)	Rise (Ft)	Tons / Section	End Area (Ft <sup>2</sup> )
18	7	19.5	118
18	9	20.9	154
18	11	22.3	190
20	7	20.7	132
20	9	22.1	172
20	11	23.5	212
22	7	21.9	146
22	9	23.3	190
22	11	24.7	234
24	7	23.1	160
24	9	24.5	208
24	11	25.9	256

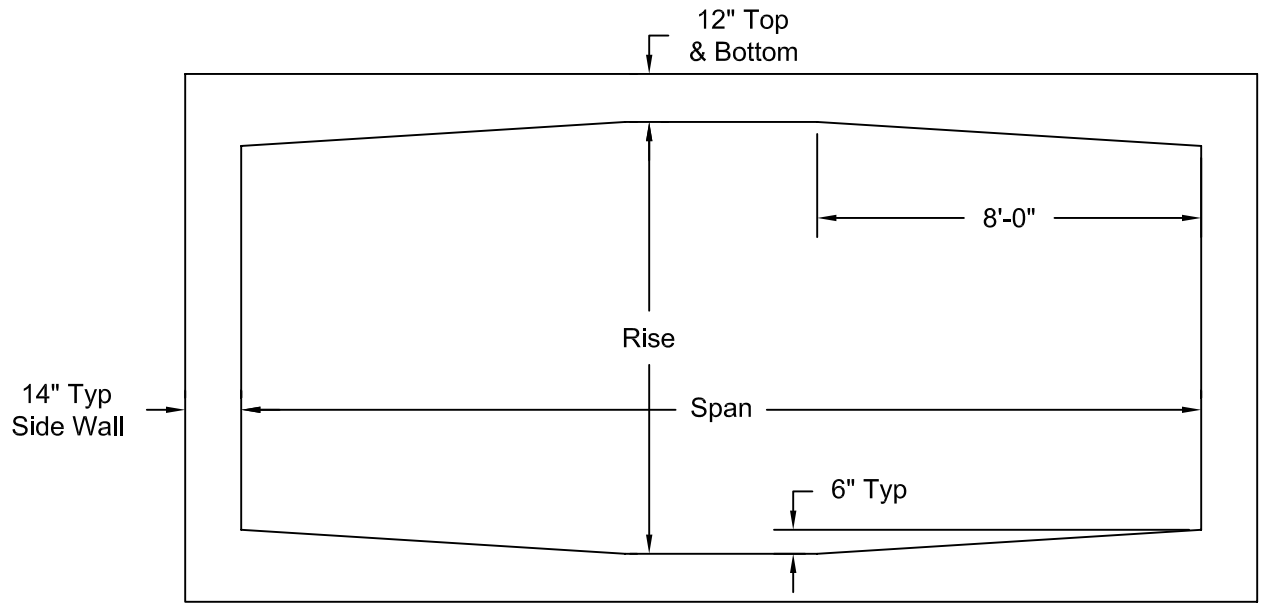

Precast Concrete 'Maxi-Bridge' Sections Are Manufactured To ASTM C-1433 Specifications As Required.

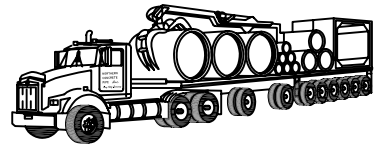

*Northern Concrete Pipe, Inc.*

401 Kelton Street  
Bay City, MI 48706  
1 800 222 9918

5281 Lansing Road  
Charlotte, MI 48813  
1 800 874 9701

Standard Precast Concrete 'Maxi-Bridge'

Date 28 Nov 98	Revised 12 May 05	Drawn By BmG	Scale NTS	<b>6.4</b>
-------------------	----------------------	-----------------	--------------	------------