





EJIW #1040-A PT Cover Shall Have The Lettering "MDOT MITS SCANDI" Cast Onto The Top Surface.

Precast Handhole Base Will Weigh Approximately 5,925 Lbs.

Precast Handhole Cover Will Weigh Approximately 2,600 Lbs.

Precast Handhole To Be Manufactured To ASTM C-478 Specifications w/HS-20 Loading.

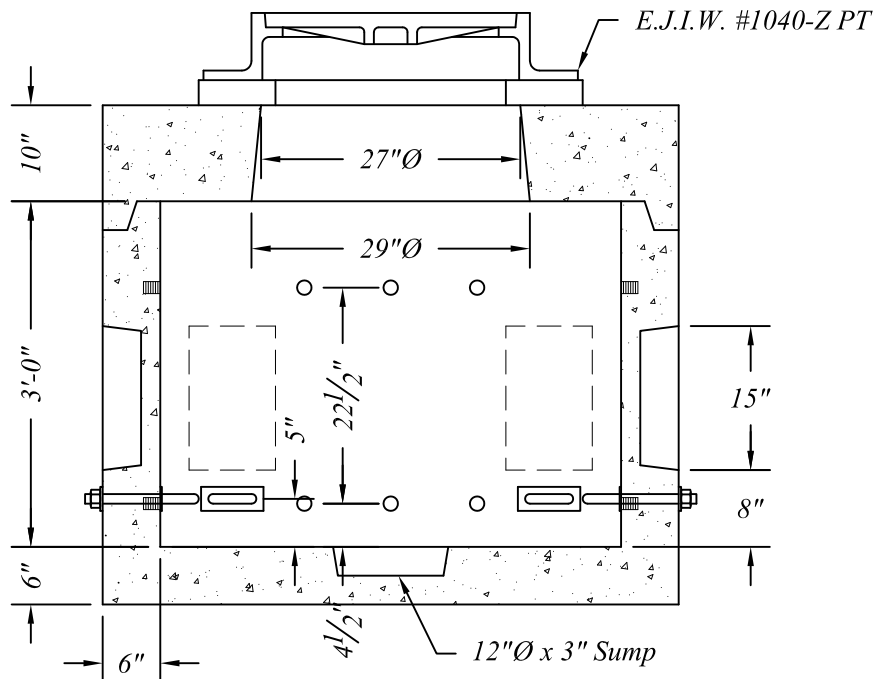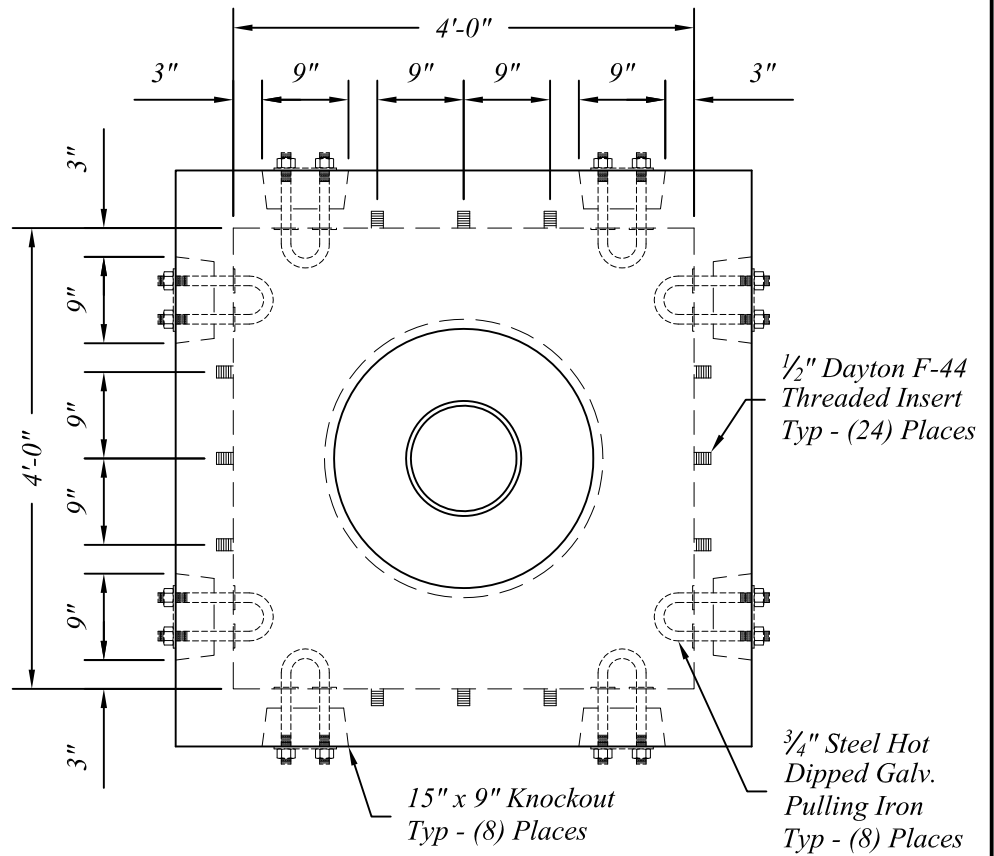

NORTHERN CONCRETE PIPE



401 Kelton Street
Bay City, MI 48706
1 800 222 9918

5281 Lansing Road
Charlotte, MI 48813
1 800 874 9701

Proposed - 4' x 4' x 3'-0" Precast Concrete Handhole

Date 22 Apr 08	Revised 26 Oct 09	Rev. No. 1	Drawn By BmG	Scale 1 : 20
-------------------	----------------------	---------------	-----------------	-----------------