

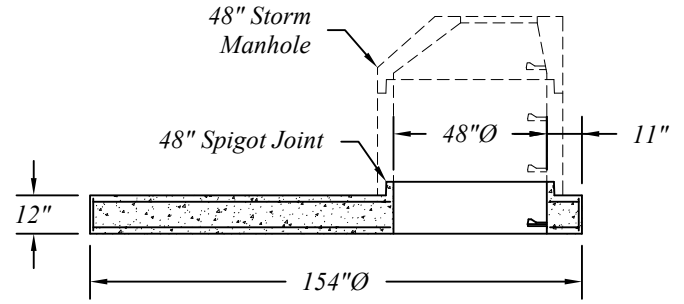




Standard 132" Storm Catch Basin Reducers

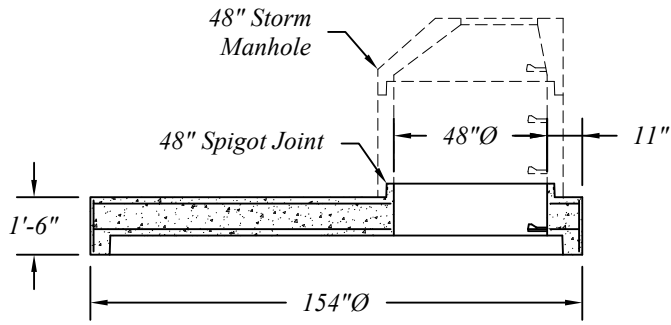


Standard 132" Storm Catch Basin Risers

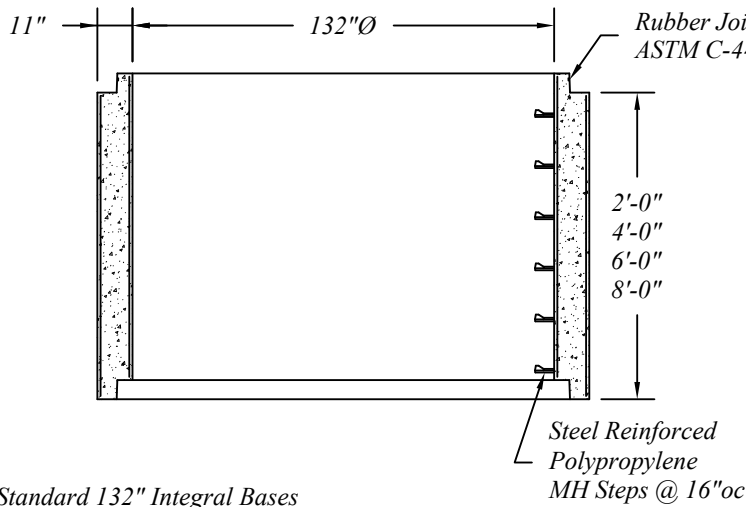


132" Storm Catch Basin Flat Covers
For Fill Less Than 3.5' Over Pipe

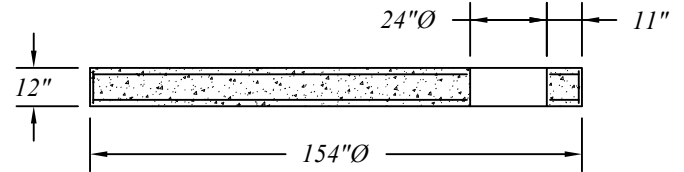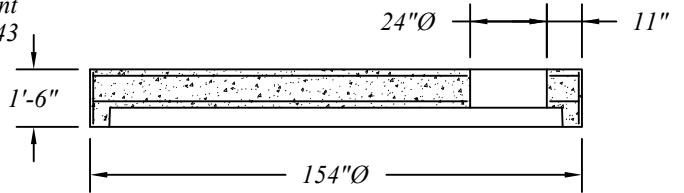

Standard 132" Integral Bases

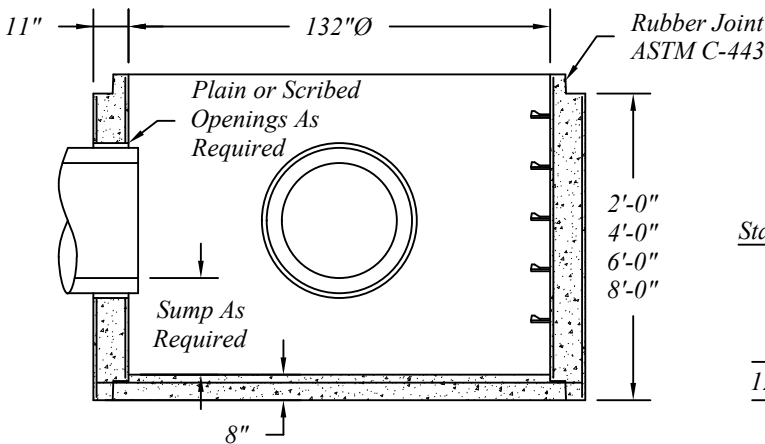

Standard Separate Bases

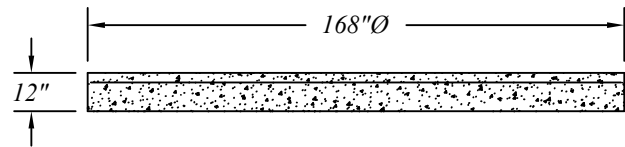

132" Catch Basin Pipe, Reducers, Covers and Bases Are Manufactured To ASTM C-478 Specifications.

Reinforcing Shown For Schematic Only.

Standard 132"Ø Precast Concrete Storm Catch Basin Sections			
	401 Kelton St Bay City, MI 48706		Date 12 May 16
	5281 Lansing Rd Charlotte, MI 48813	2701 Chicago Dr SW Wyoming, MI 49519	Drawn By BmG
	4950 White Lake Rd Clarkston, MI 48346	3756 Centennial Rd Sylvania, OH 43560	Scale NTS
			02.25