





Precast Handhole Will Weigh Approximately 2,400 Lbs.

Precast Handhole To Be Manufactured To ASTM C-478 Specifications w/HS-20 Loading.

Reinforcing To Meet ASTM A-615 Specifications, Grade 60 Rebar.

Concrete Strength To Be 4,500 psi @ 28 Days.

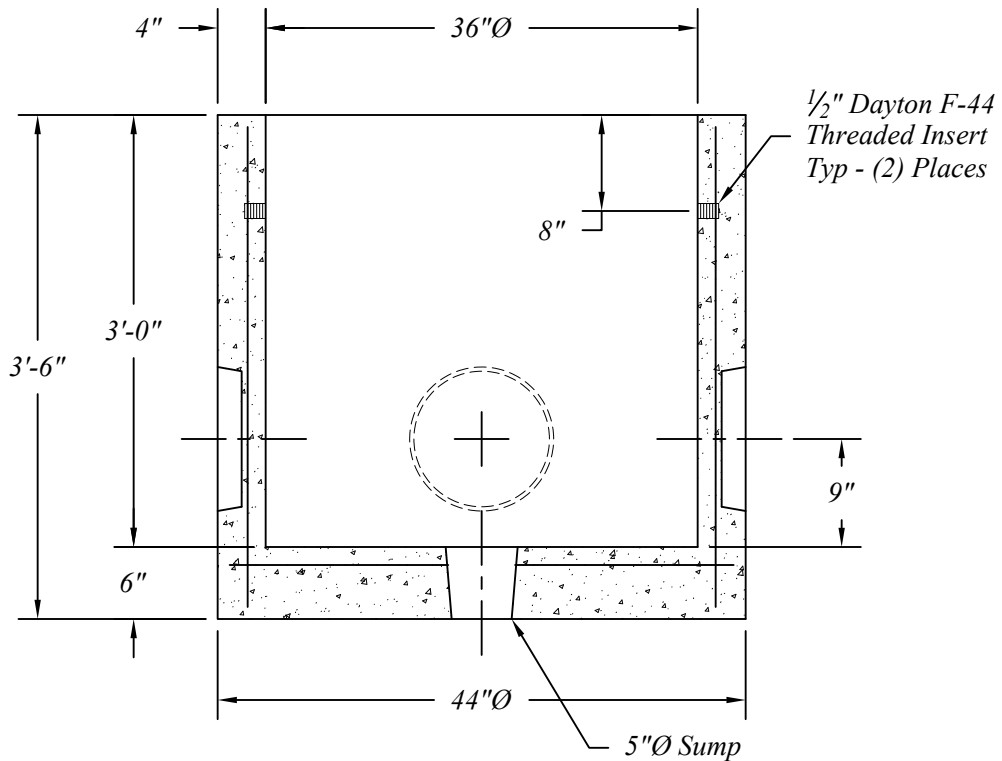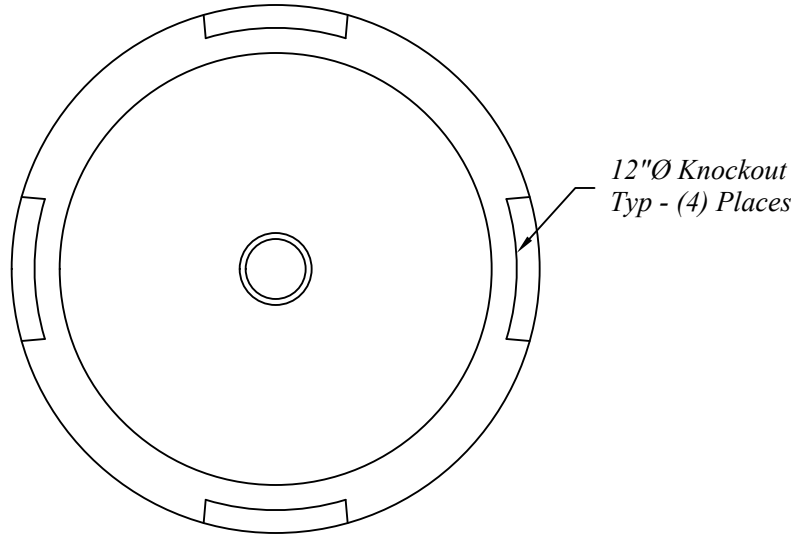

Precast Handhole To Be Manufactured To ASTM C-478 Specifications w/HS-20 Loading.



401 Kelton St Bay City, MI 48706		Proposed - 36"Ø x 3'-0" Precast MDOT Handhole			
5281 Lansing Rd Charlotte, MI 48813	2701 Chicago Dr SW Wyoming, MI 49519				
4950 White Lake Rd Clarkston, MI 48346	3756 Centennial Rd Sylvania, OH 43560	Date 10 May 16	Revised	Rev. No.	Drawn By BmG
				Scale NTS	08.15