
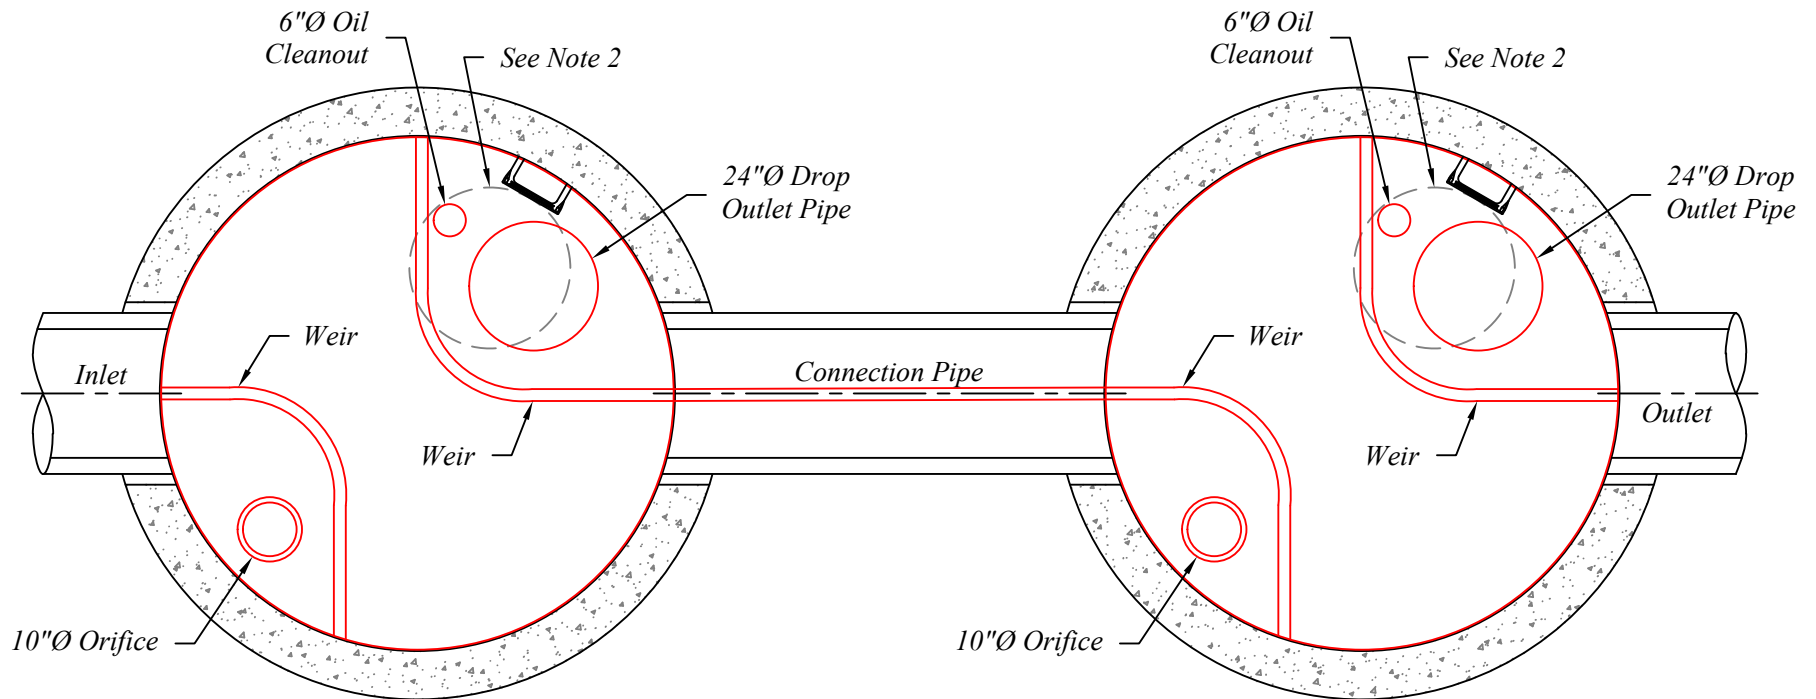


Section Thru Chambers

Notes:

1. Inlet & Outlet Connections To Be Grouted After Installation.
2. The Cover Should Be Positioned Over The Inlet Drop Pipe And The Vent Pipe.
3. The Stormceptor System Is Protected By One Or More Of The Following U.S. Patents: #4985148, #5498332, #5725760, #5753115, #5849181, #6068765, #6371690.
4. Contact Northern Concrete Pipe, Inc. For Further Details Not Listed On This Drawing.

		<b>Typical Precast Concrete Stormceptor® STC 11000</b>		
		401 Kelton St Bay City, MI 48706		Date 09 May 16
5281 Lansing Rd Charlotte, MI 48813		2701 Chicago Dr SW Wyoming, MI 49519		Drawn By BmG
4950 White Lake Rd Clarkston, MI 48346		3756 Centennial Rd Sylvania, OH 43560		Scale NTS
				<b>09.10a</b>



Plan View

**Notes:**

1. Inlet & Outlet Connections To Be Grouted After Installation.
2. The Cover Should Be Positioned Over The Inlet Drop Pipe And The Vent Pipe.
3. The Stormceptor System Is Protected By One Or More Of The Following U.S. Patents: #4985148, #5498332, #5725760, #5753115, #5849181, #6068765, #6371690.
4. Contact Northern Concrete Pipe, Inc. For Further Details Not Listed On This Drawing.

**Typical Precast Concrete Stormceptor® STC 11000**



401 Kelton St Bay City, MI 48706		Date 09 May 16
5281 Lansing Rd Charlotte, MI 48813	2701 Chicago Dr SW Wyoming, MI 49519	Drawn By BmG
		Scale NTS
4950 White Lake Rd Clarkston, MI 48346	3756 Centennial Rd Sylvania, OH 43560	<b>09.10b</b>