



Size	D	Weight
12"	15.3"	56 Lbs.
15"	18.8"	84 Lbs.
18"	21.8"	113 Lbs.
21"	24.8"	146 Lbs.
24"	27.8"	184 Lbs.
30"	34.0"	275 Lbs.
36"	40.0"	381 Lbs.

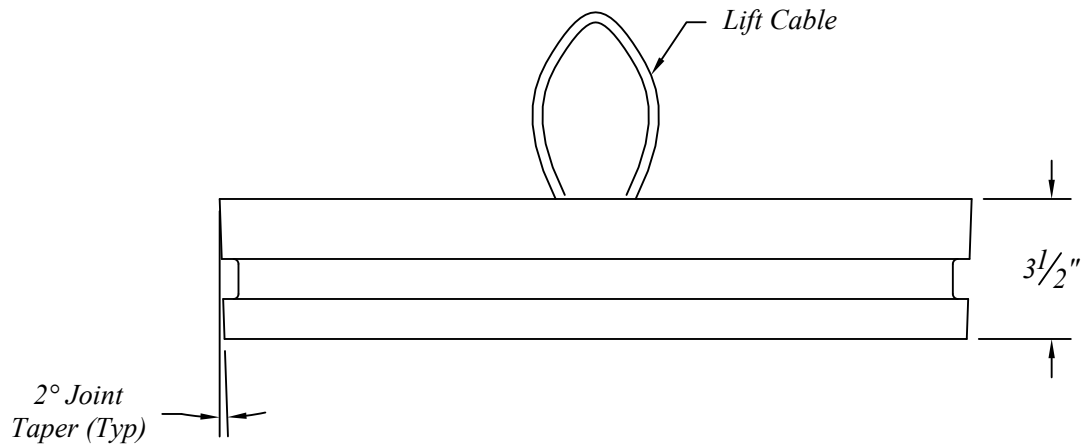

**NORTHERN CONCRETE PIPE**

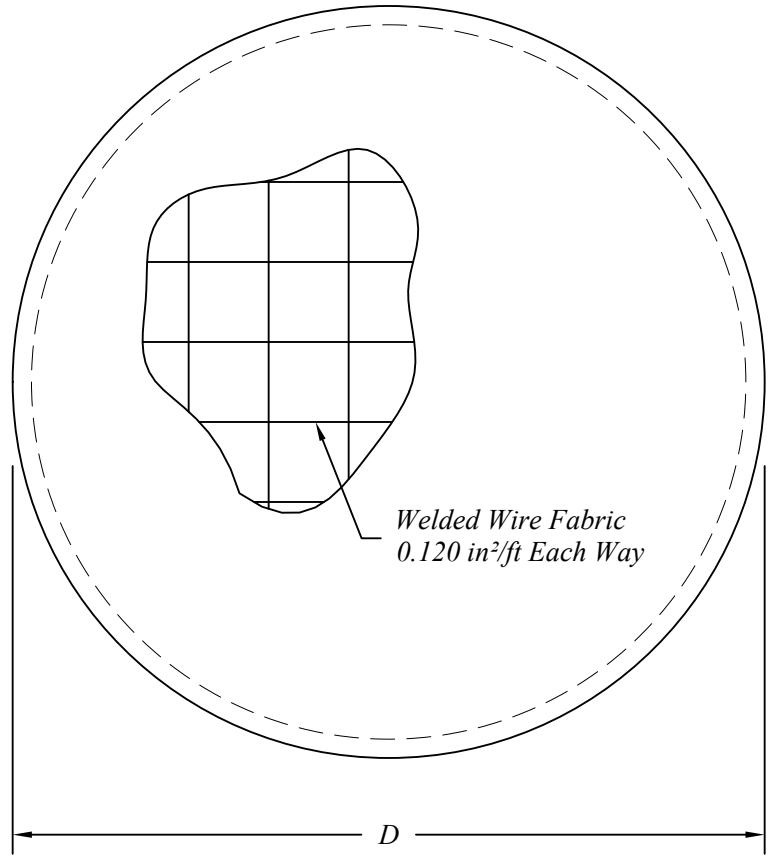

401 Kelton St Bay City, MI 48706		12"Ø to 36"Ø Precast Concrete Bell End Stopper			
5281 Lansing Rd Charlotte, MI 48813	2701 Chicago Dr SW Wyoming, MI 49519				
4950 White Lake Rd Clarkston, MI 48346	3756 Centennial Rd Sylvania, OH 43560	Date 11 May 16	Revised	Rev. No.	Drawn By BmG
				Scale NTS	01.09